


- SANITARY SEWER SYSTEM NOTES:
1. ALL SEWER CONSTRUCTION TO BE TO MIDWAY SANITATION DISTRICT STANDARDS INCLUDING THE FOLLOWING:
 - ALL MANHOLE COVERS SHALL HAVE SOLID COVERS
 - ALL SEWER CLEANOUTS SHALL HAVE METAL LIDS
 - ALL SEWER MAIN LINES AND LATERALS SHALL BE INSTALLED WITH TRACER WIRE
 2. ALL LOTS SHALL HAVE A 4 INCH SEWER LATERAL.

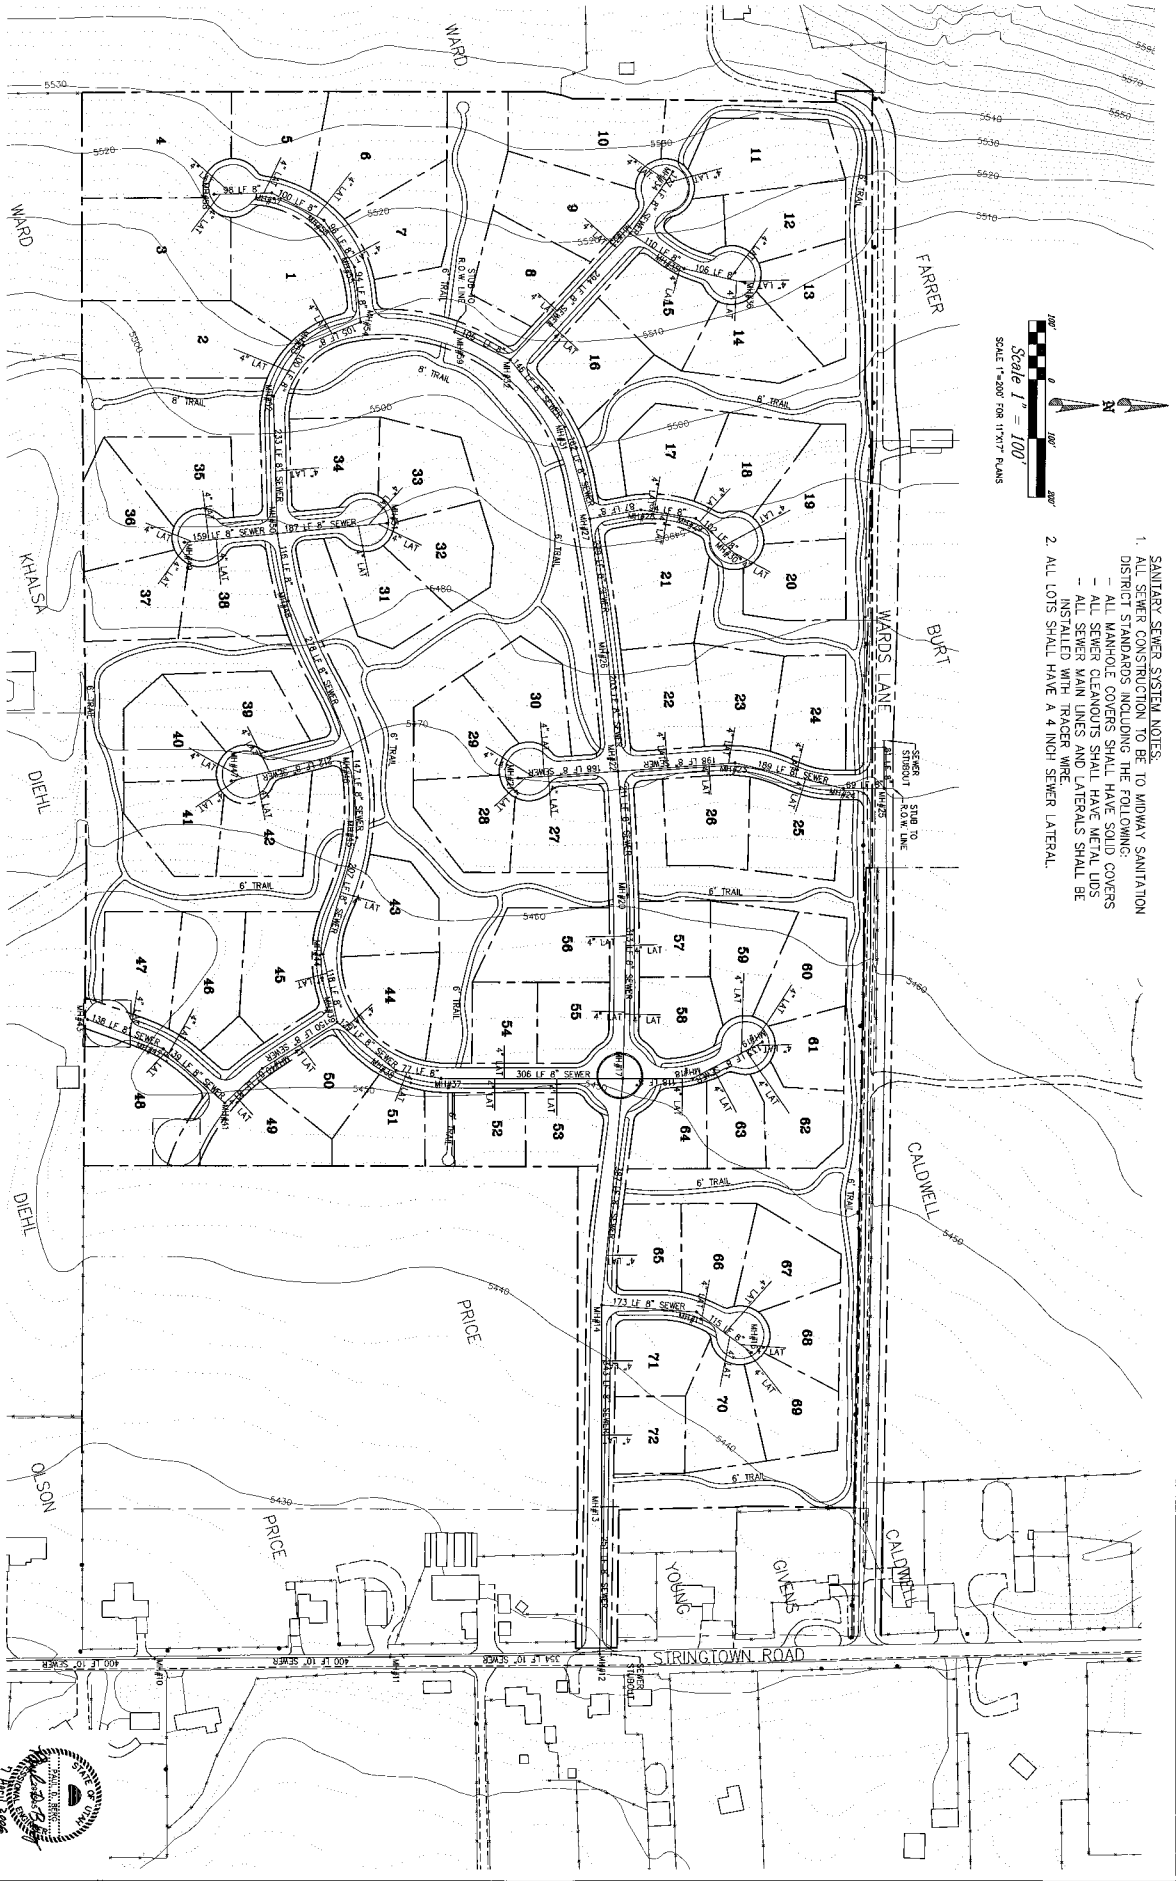

MIDWAY, UTAH

WASATCH MOUNTAIN DEVELOPMENT, LLC
 ADDRESS: 429 N. PALMCH CIRCLE, MIDWAY, UT
 PHONE: (812) 242-7702

ONSITE SEWER PLAN

SOBY & BERG CONSULTANTS
 380 E. MAIN ST. STE. B, MIDWAY, UT 84049
 PHONE: (435) 557-9749

SCALE: DESIGN BY: EJB
 DRAWN BY: CMB

DATE: 7 APR 2006

REVISION NO. SHEET NO.
 SEWER 24

